

PROJECT  
ARTHUR ST

SCALE (@ A3)  
1 : 100

SHEET  
SECTIONS


DRAWING NUMBER  
A3.01

DATE  
03/12/25

DRAWN BY  
OTO

CHECKED BY  
CHECKER

STATUS	REV

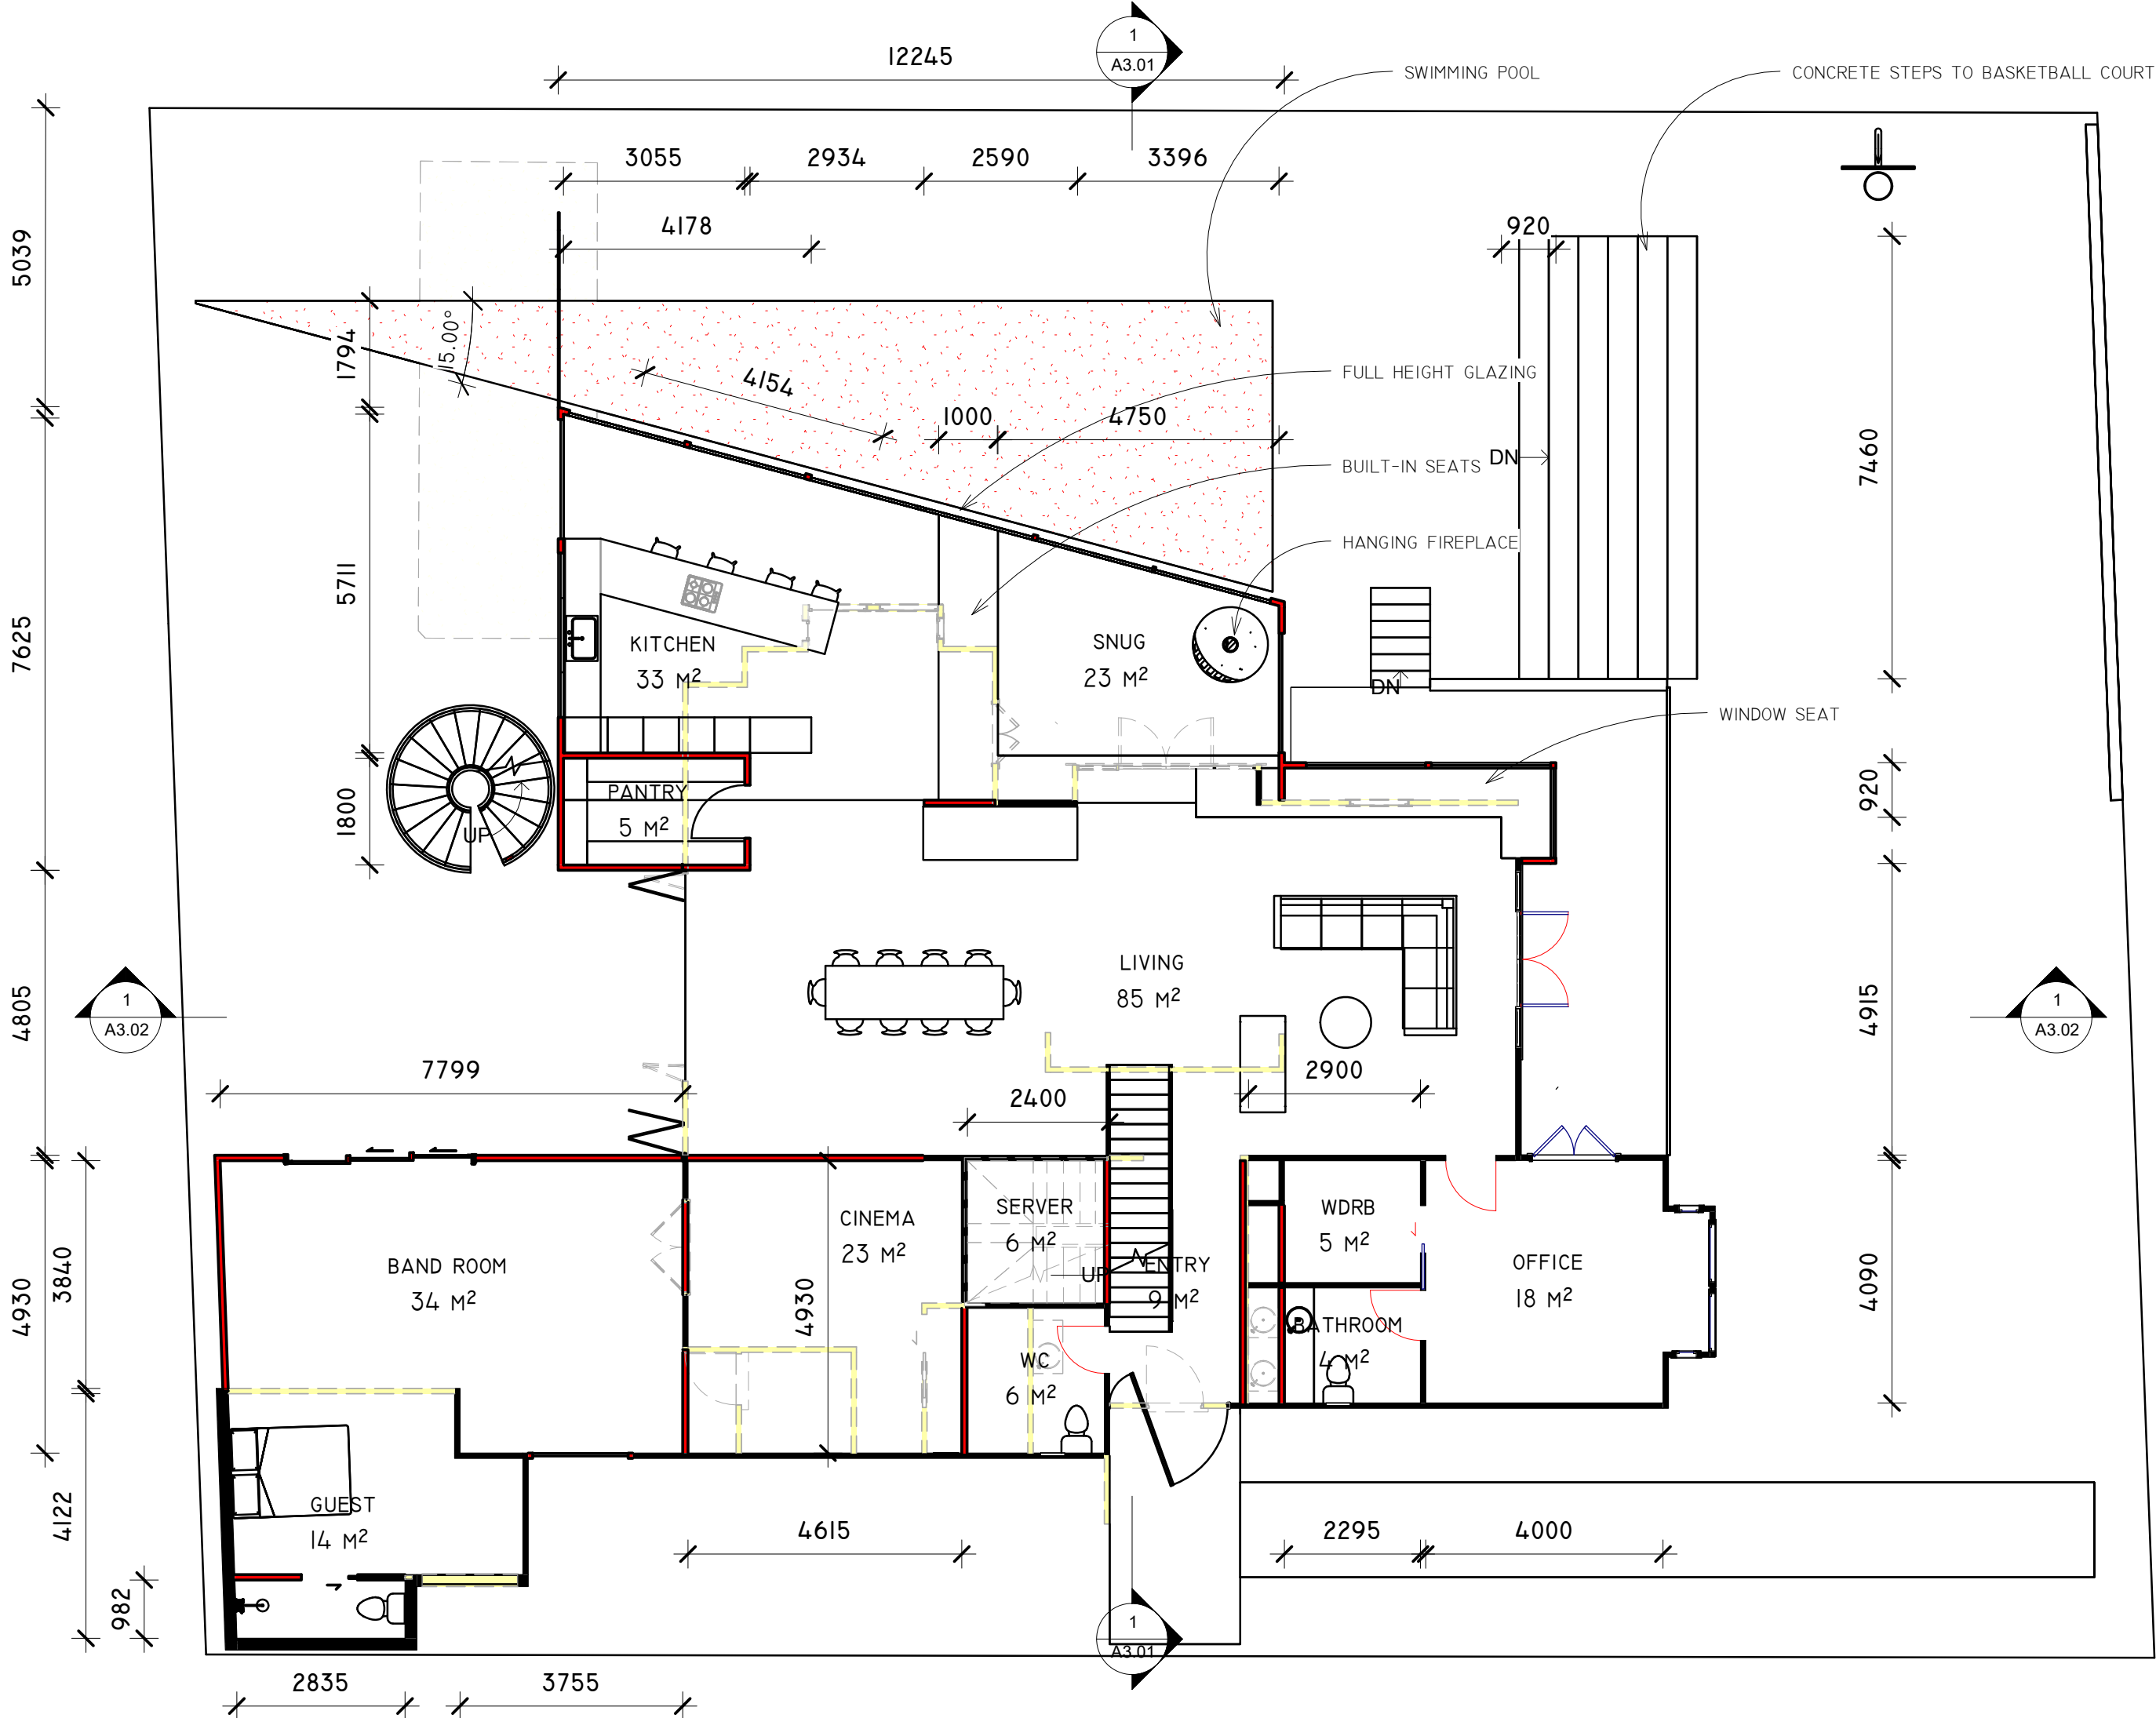

PROJECT  
**ARTHUR ST**

SCALE (@ A3)  
1 : 100

SHEET  
**LI PLAN**


DRAWING NUMBER  
**AI.02**

DATE  
03/12/25

DRAWN BY  
OTO

CHECKED BY  
CHECKER

STATUS | REV

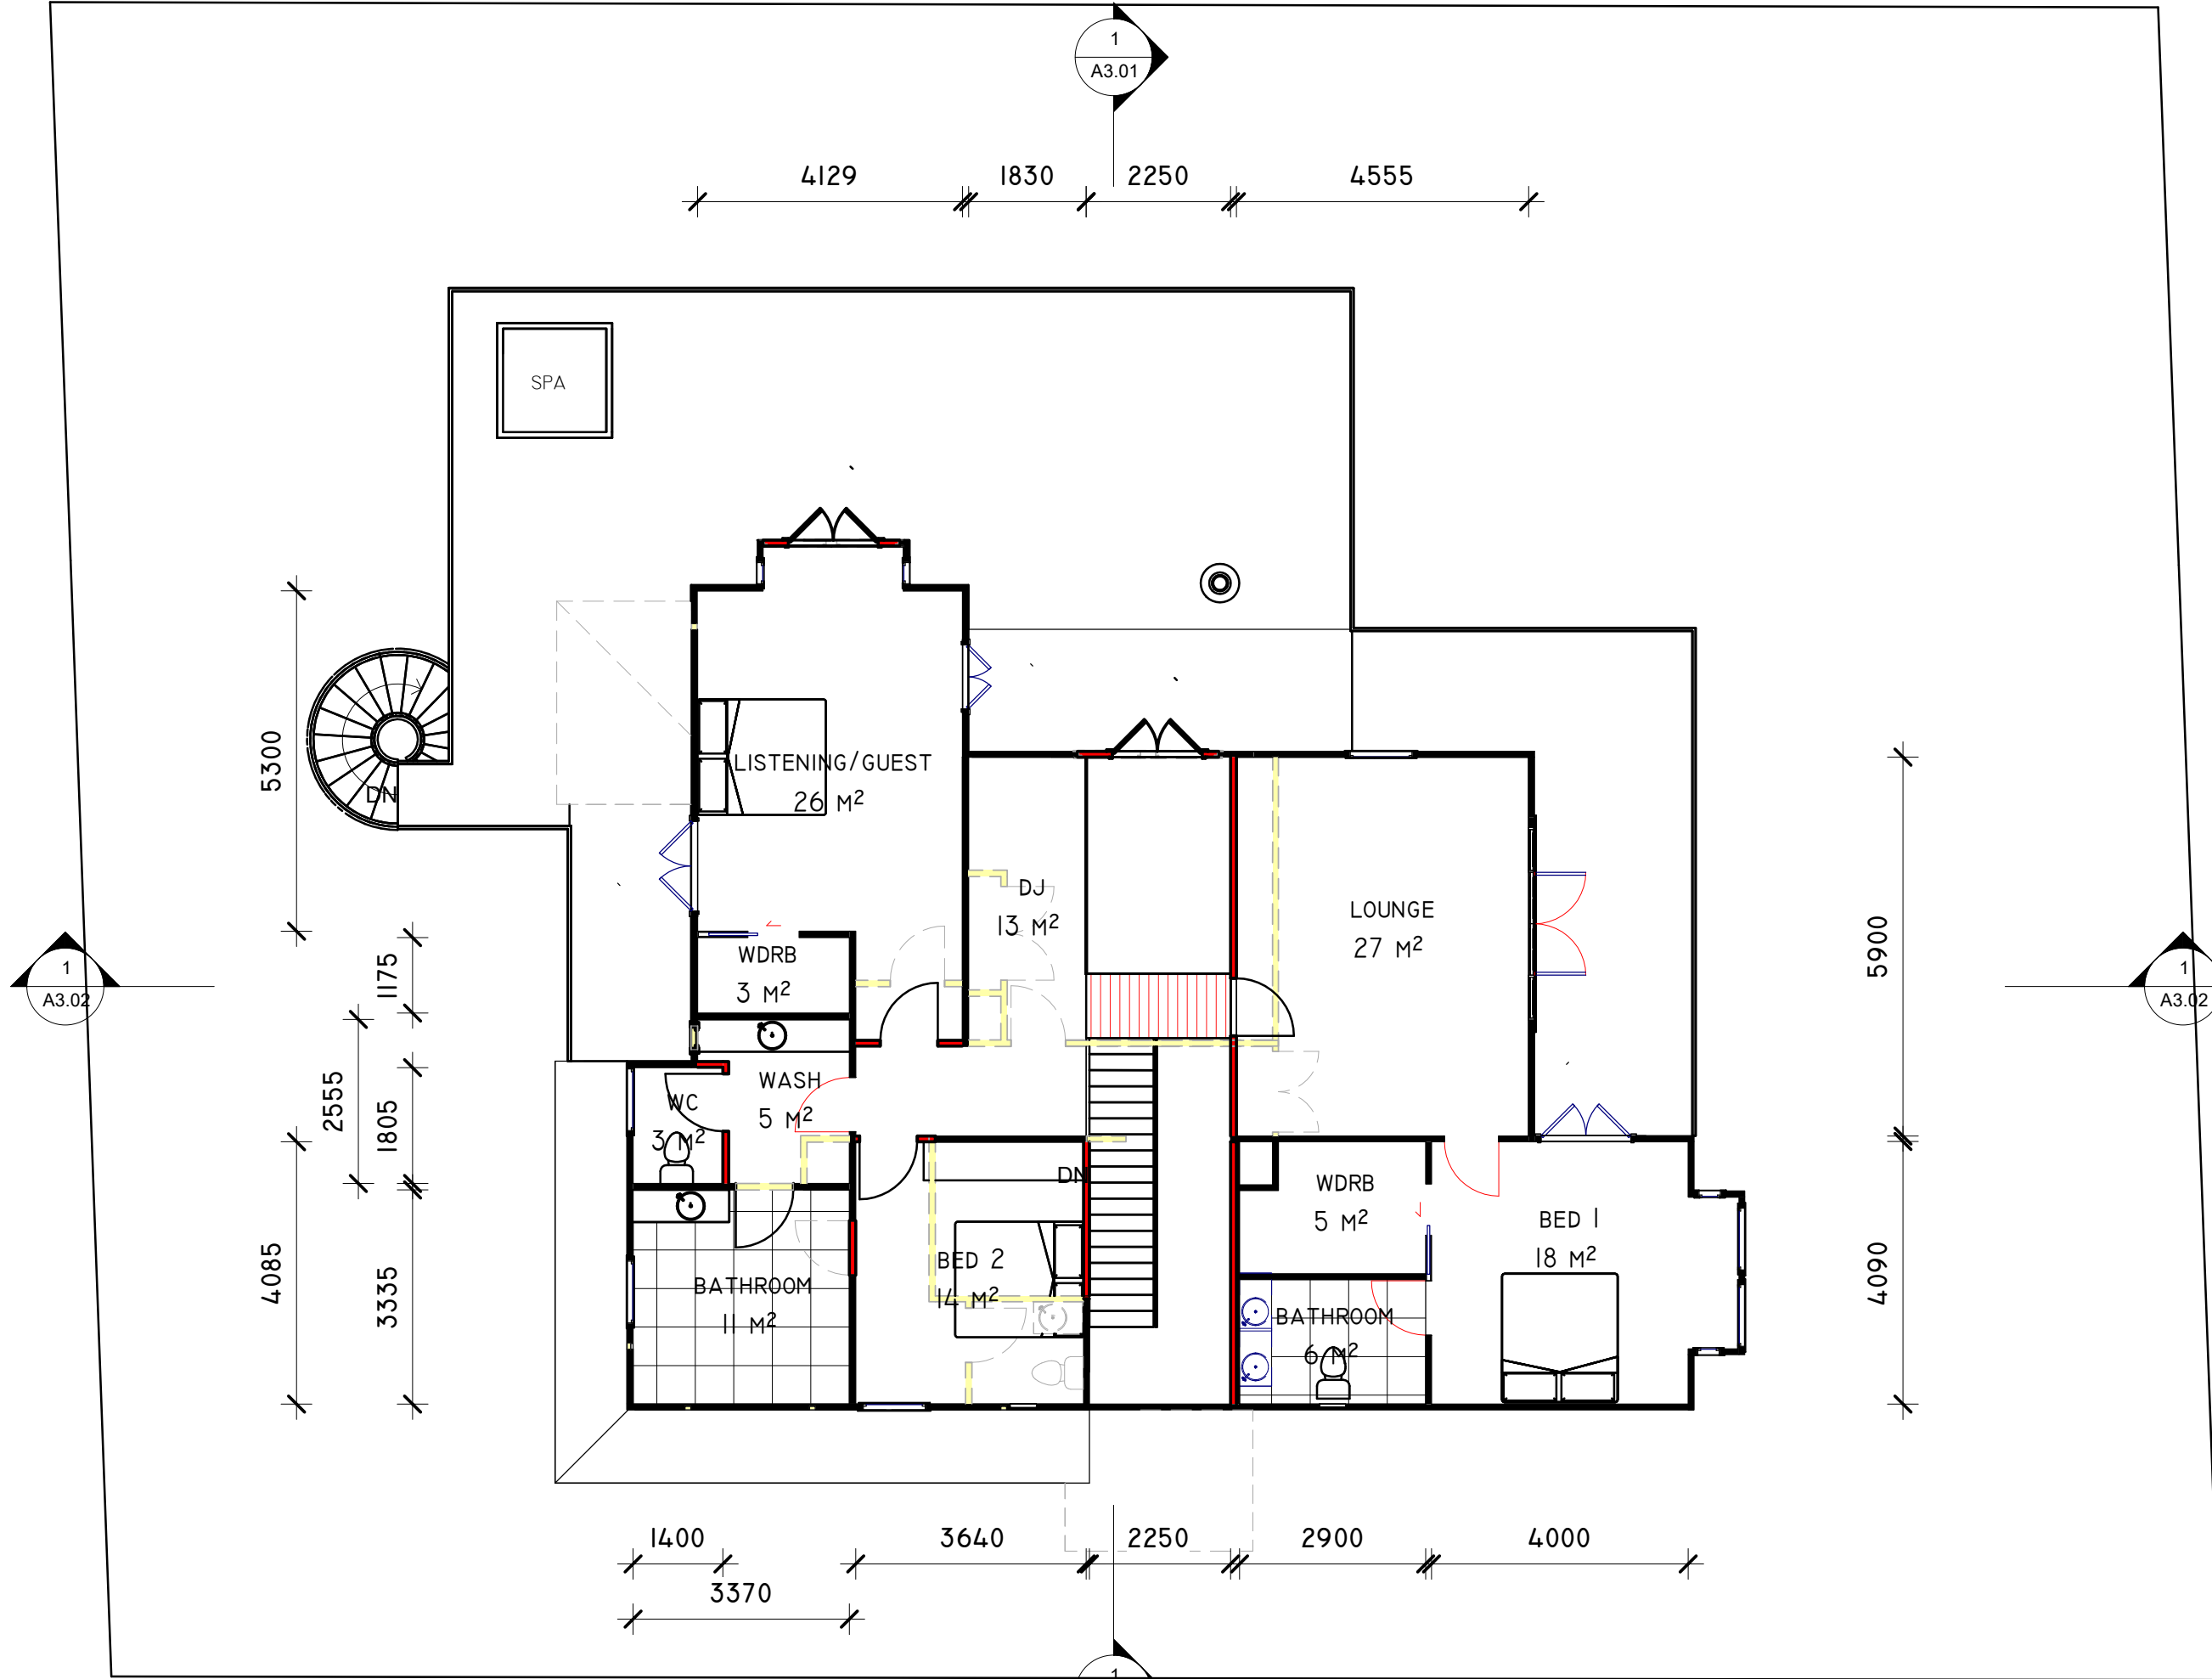

PROJECT  
ARTHUR ST

SCALE (@ A3)  
1 : 100

SHEET  
L2 PLAN


DRAWING NUMBER  
AI.03

DATE  
03/12/25

DRAWN BY  
OTO

CHECKED BY  
CHECKER

STATUS	REV

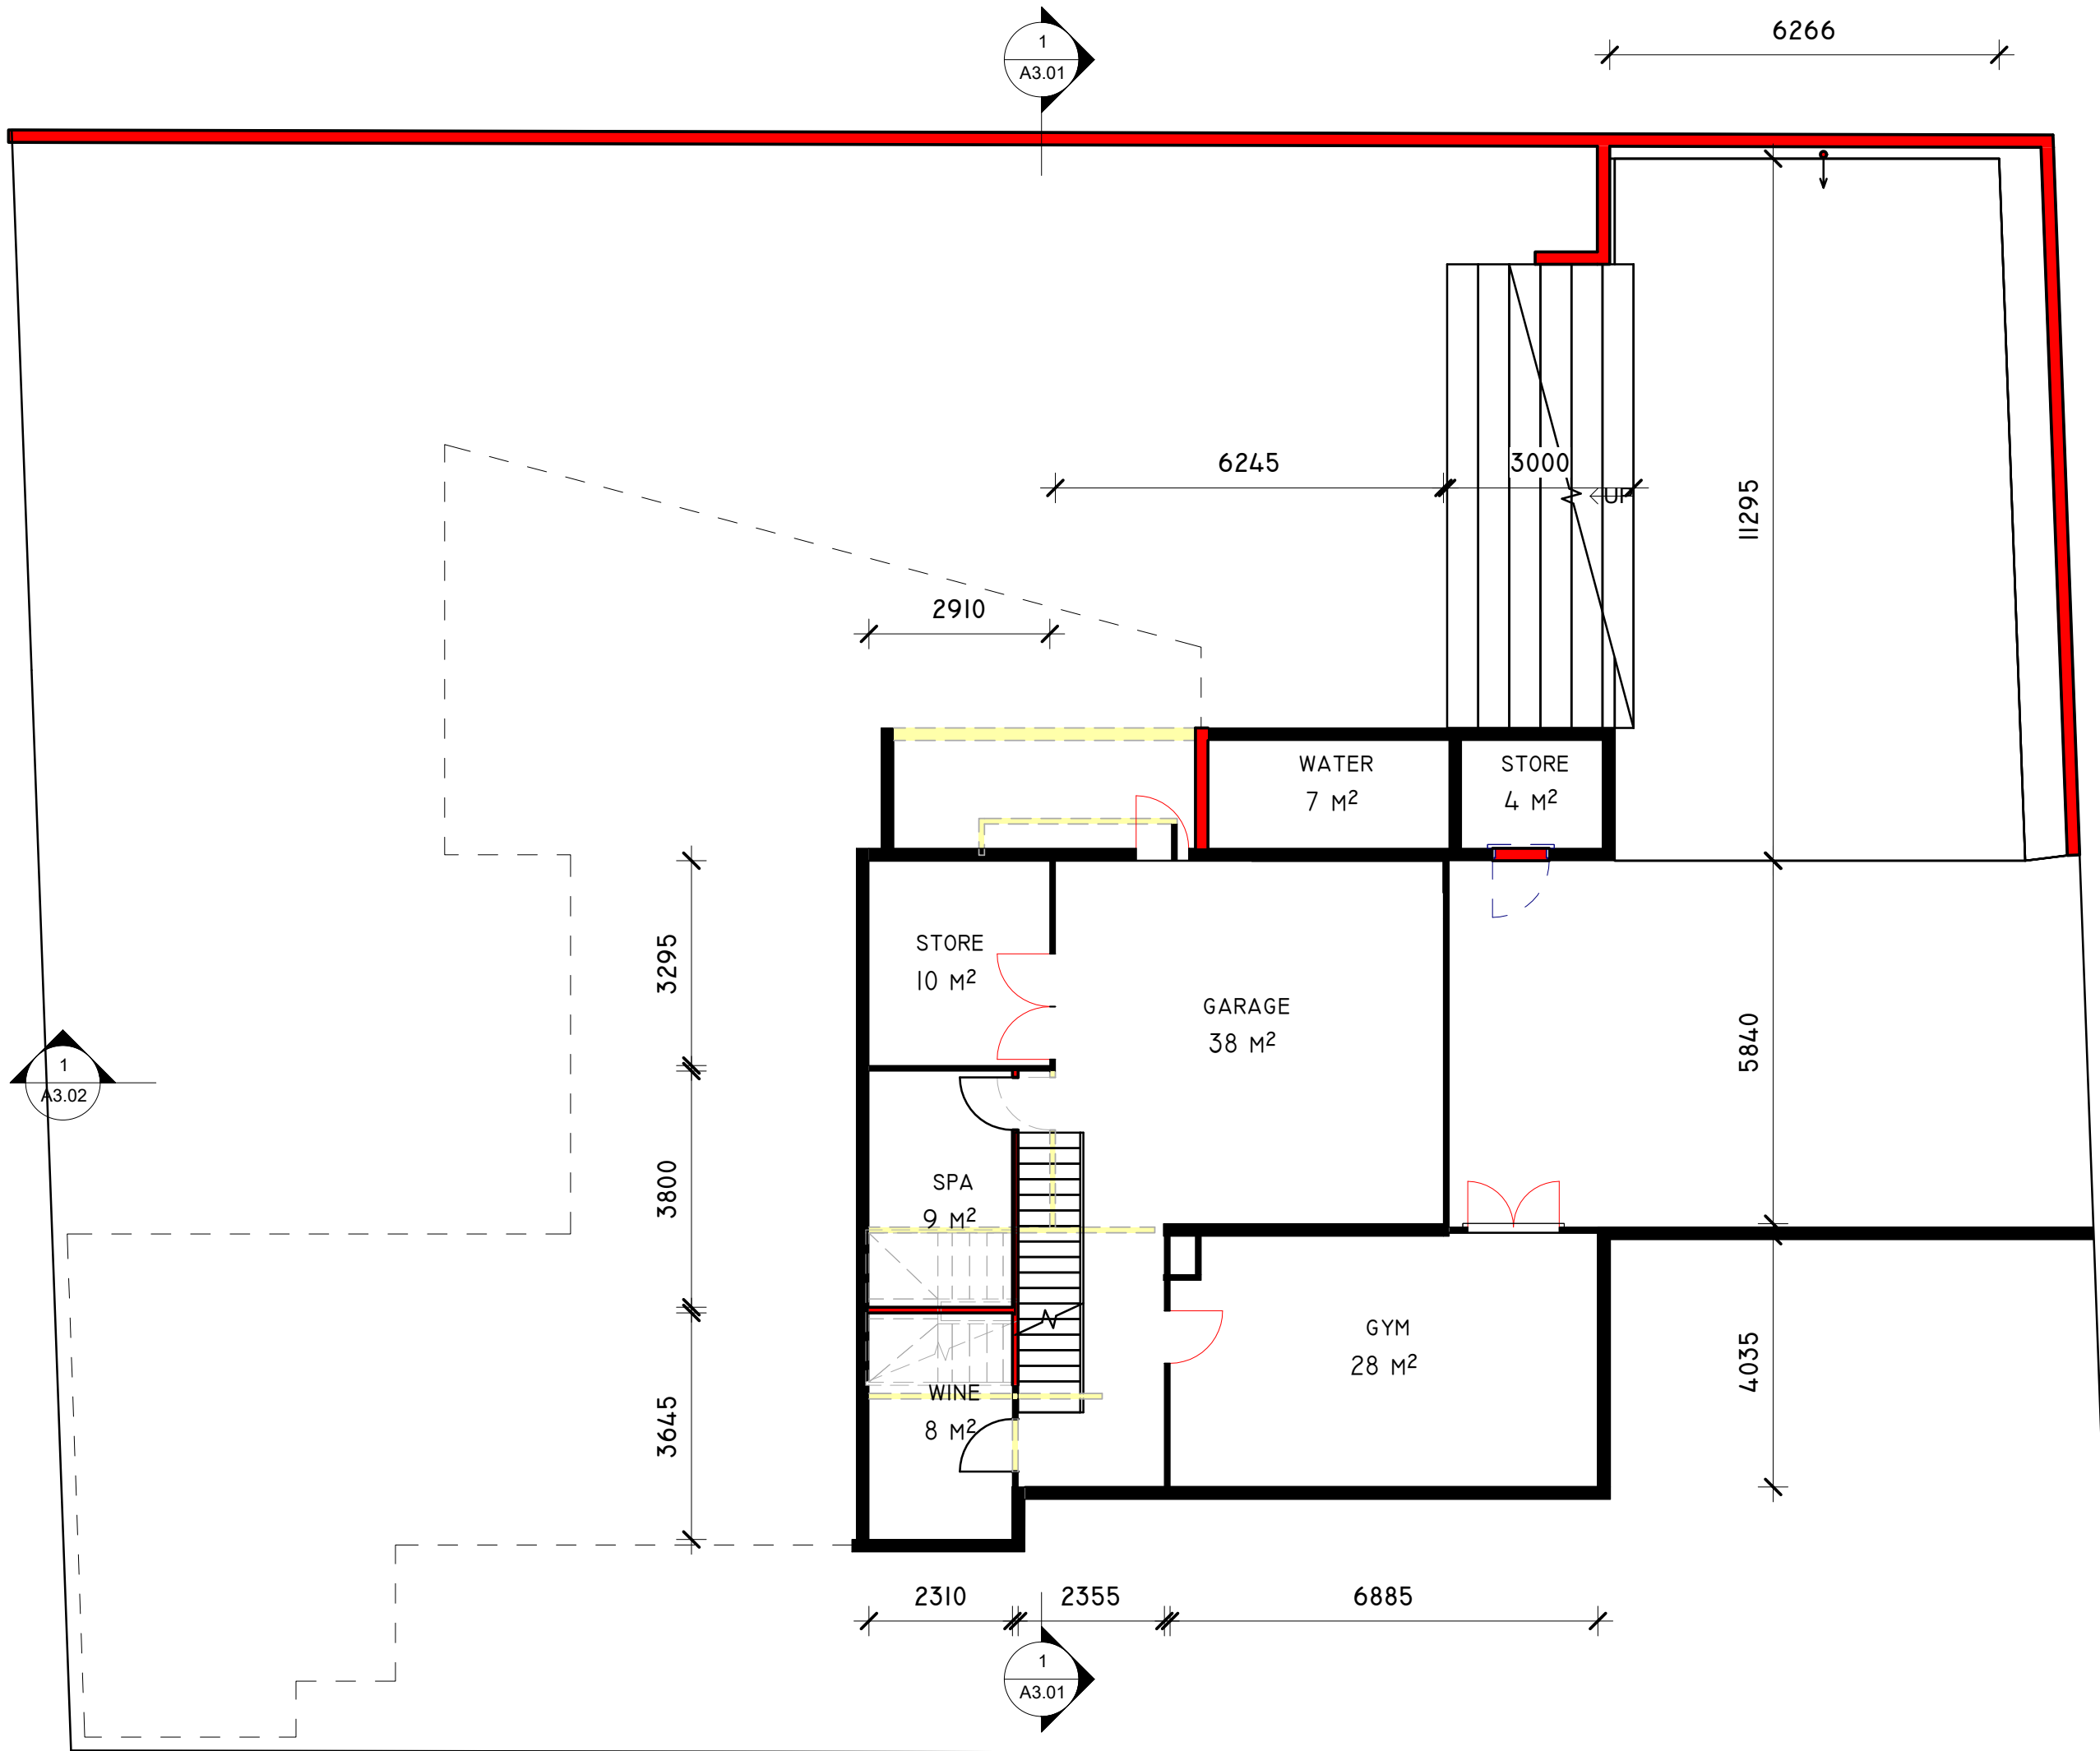

PROJECT  
**ARTHUR ST**

SCALE (@ A3)  
1 : 100

SHEET  
**L0 PLAN**

DRAWING NUMBER  
**A1.04**

DATE  
03/12/25

DRAWN BY  
AUTHOR

CHECKED BY  
CHECKER

STATUS	REV